


Smoke and Dye Testing Summary

High Level Sewershed

Run Summary

| Test ID | Test Type | Date Inspected | Company / Super. | Blower MH | Ground Condition | Notification Made? | Total Length |
|-----------|-----------|----------------|------------------|-------------|------------------|--------------------|--------------|
| S1028-228 | Smoke | 8/11/2009 | ADS/TM | S23MM_031MH | Dry | Yes | 724.74 |

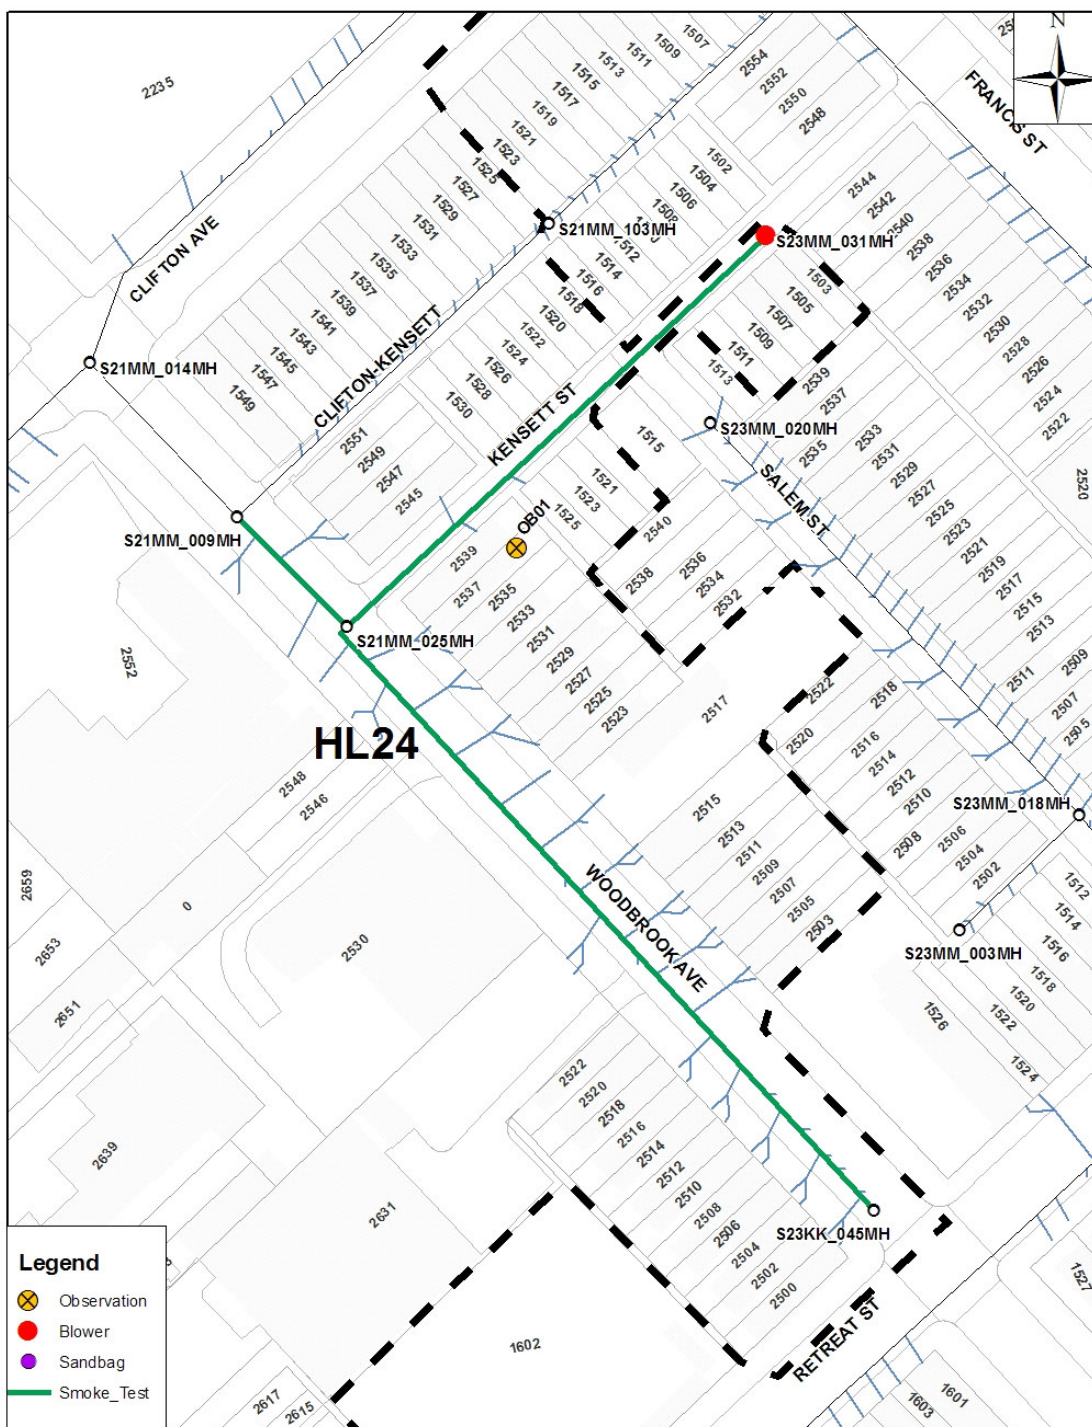

Smoke and Dye Testing Summary

High Level Sewershed

Run Summary

| Test ID | Test Type | Date Inspected | Company / Super. | Blower MH | Ground Condition | Notification Made? | Total Length |
|-----------|-----------|----------------|------------------|-------------|------------------|--------------------|--------------|
| S1028-228 | Smoke | 8/11/2009 | ADS/TM | S23MM_031MH | Dry | Yes | 724.74 |

Isolated Pipes

| Pipe ID | Upstream MH | Downstream MH | Length (ft) | Diameter (In) |
|-------------|-------------|---------------|-------------|---------------|
| S23KK_045G1 | S23KK_045MH | S21MM_025MH | 378.446 | 8 |
| S23MM_031G1 | S23MM_031MH | S21MM_025MH | 272.436 | 8 |
| S21MM_025G1 | S21MM_025MH | S21MM_009MH | 73.8555 | 8 |

Observations & Photos

Obs_ID S1028-228-OB01

Address 2537 Woodbrook Ave

Status Private

Source Driveway Drain

Location Paved concrete

Nearest MH S21MM_025MH

Comments Smoke from driveway drain in paved concrete in back yard. 2537 Woodbrook Ave.



Picture \S1028-228-OB01-P01.jpg

Comments Back of house, 2537 Woodbrook Ave.